

Schlager Homes

Double Storey Home
Type A



SCHLAGER HOMES BR: 101285
HOMES WITH A DIFFERENCE
LOWES ALLY DIFFERENCE

Prices from
\$425,298.00




Schlager Homes

Double Storey Home


Type A



SCHLAGER HOMES BR: 101285
HOMES WITH A DIFFERENCE

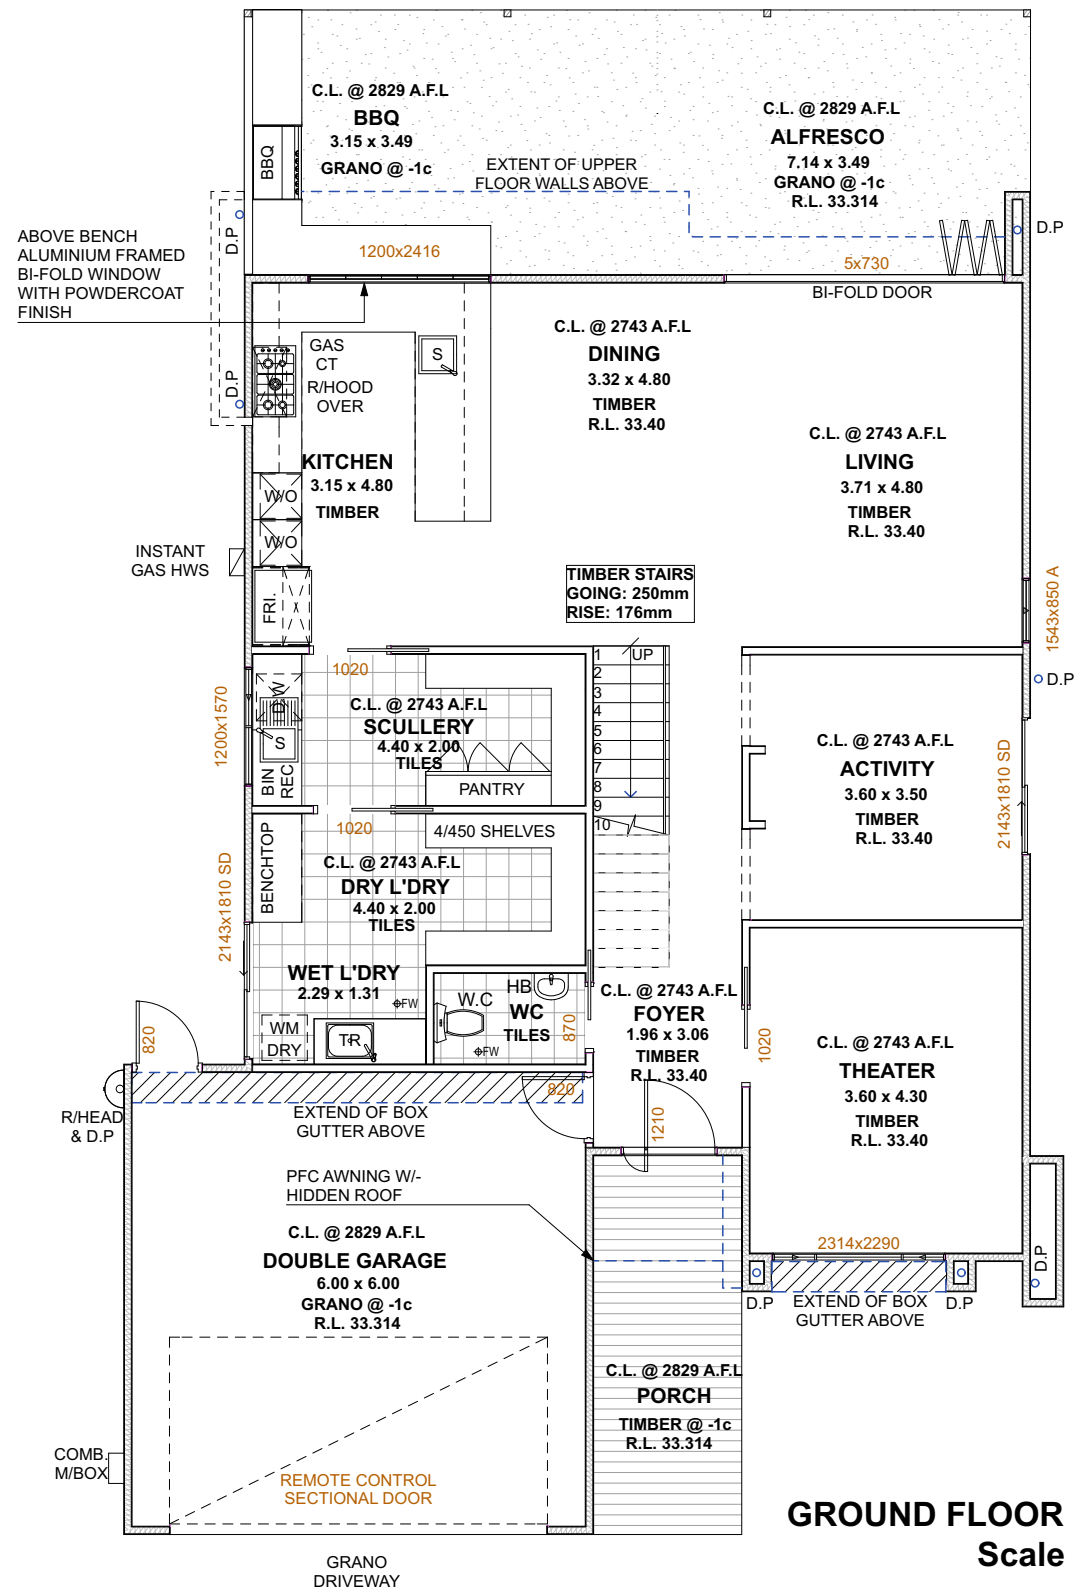

GROUND FLOOR PLAN
Scale 1:100

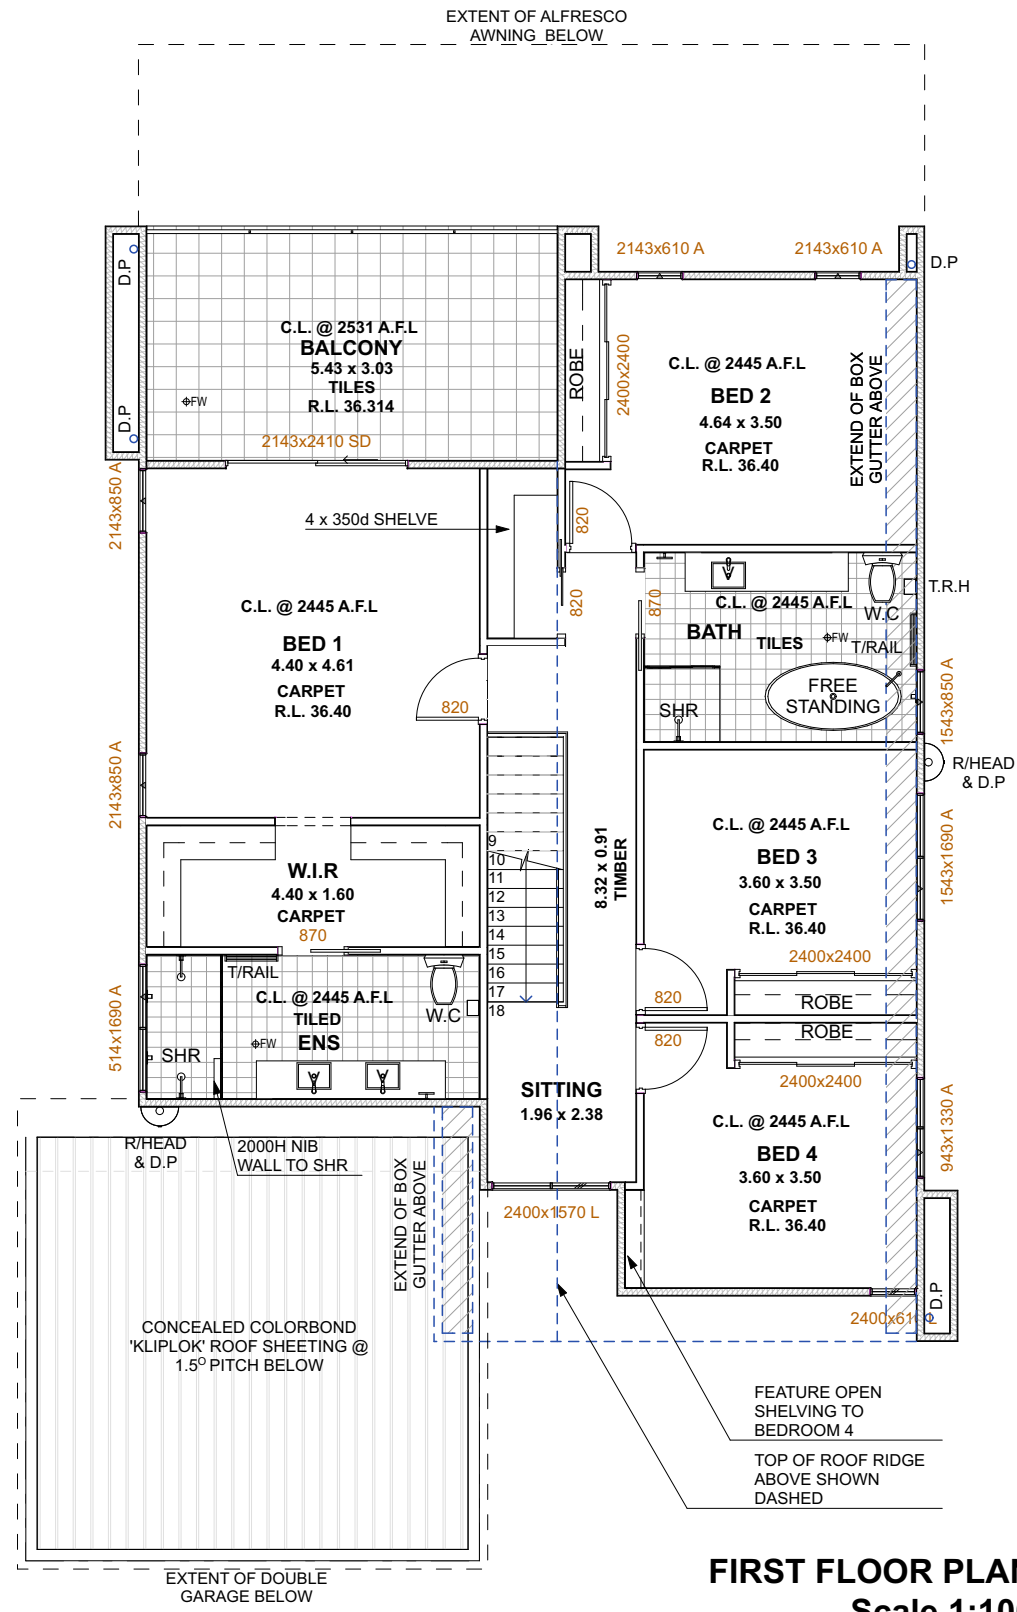

FIRST FLOOR PLAN
Scale 1:100

BUILDING AREAS	
GROUND FLOOR AREAS	
ALFRESCO	36.40
ENTRY	9.85
GARAGE	38.00
GROUND LIVING	121.43
	205.68 m²
FIRST FLOOR AREAS	
BALCONY	16.90
FIRST LIVING	113.08
	129.98 m²
TOTAL LIVING AREAS	234.51 m²
TOTAL BUILDING AREAS	335.66 m²