


Schlager Homes

Single Storey Home
Type I



SCHLAGER HOMES BR: 101285
HOMES WITH A DIFFERENCE
LOWES WITH A DIFFERENCE

Prices from
\$343,895.00

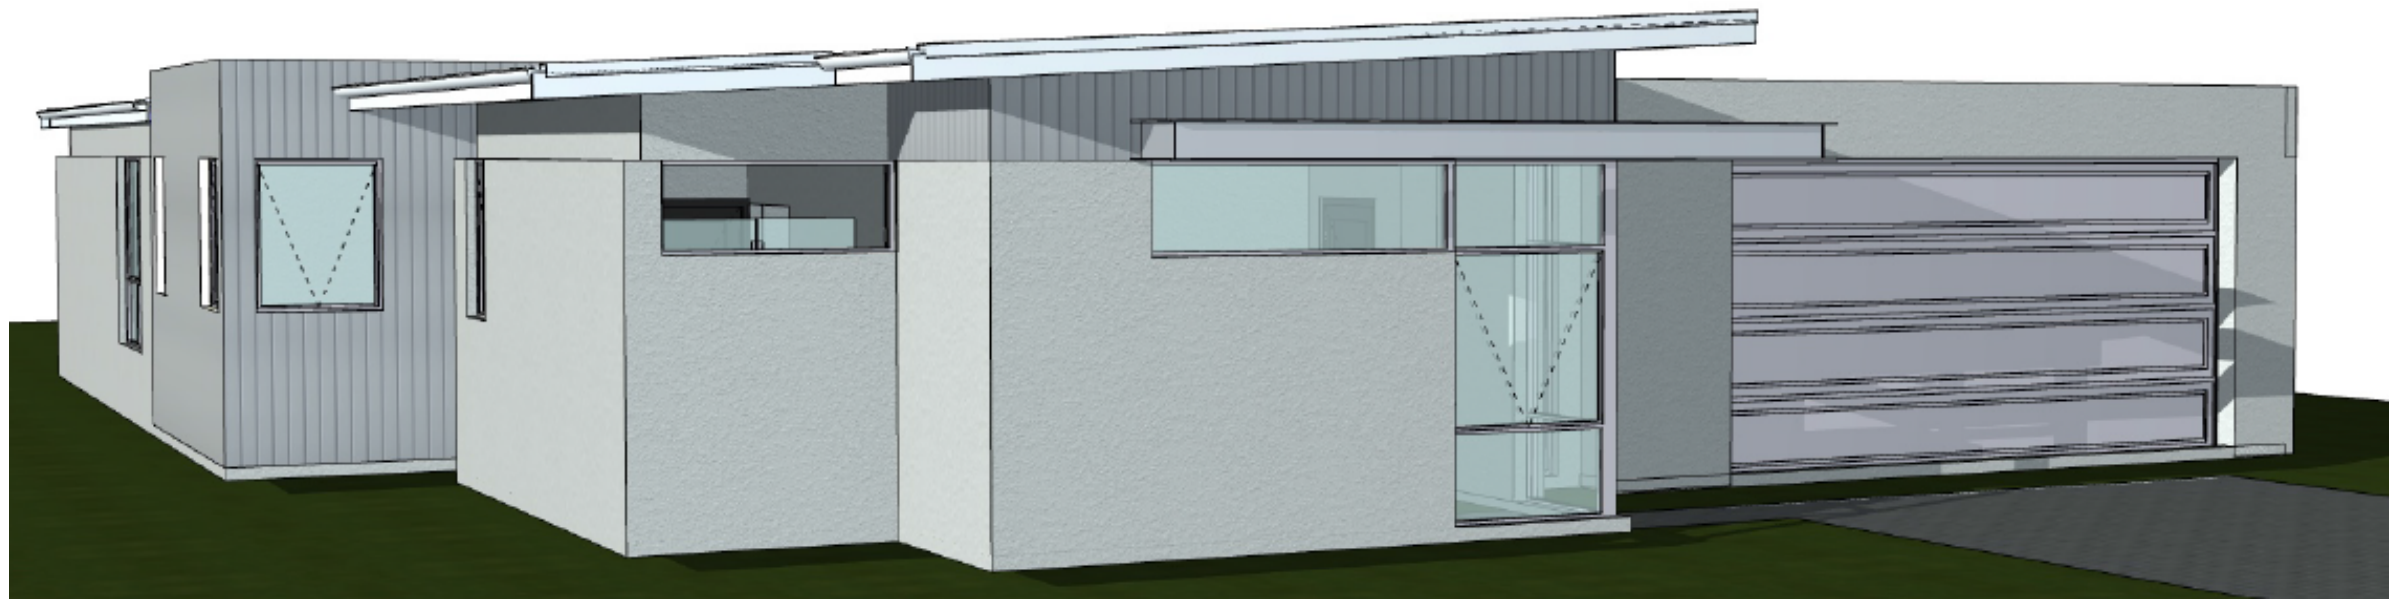


Schlager Homes

Single Storey Home Type I



SCHLAGER HOMES BR: 101285
HOMES WITH A DIFFERENCE
HOMES WITH A DIFFERENCE

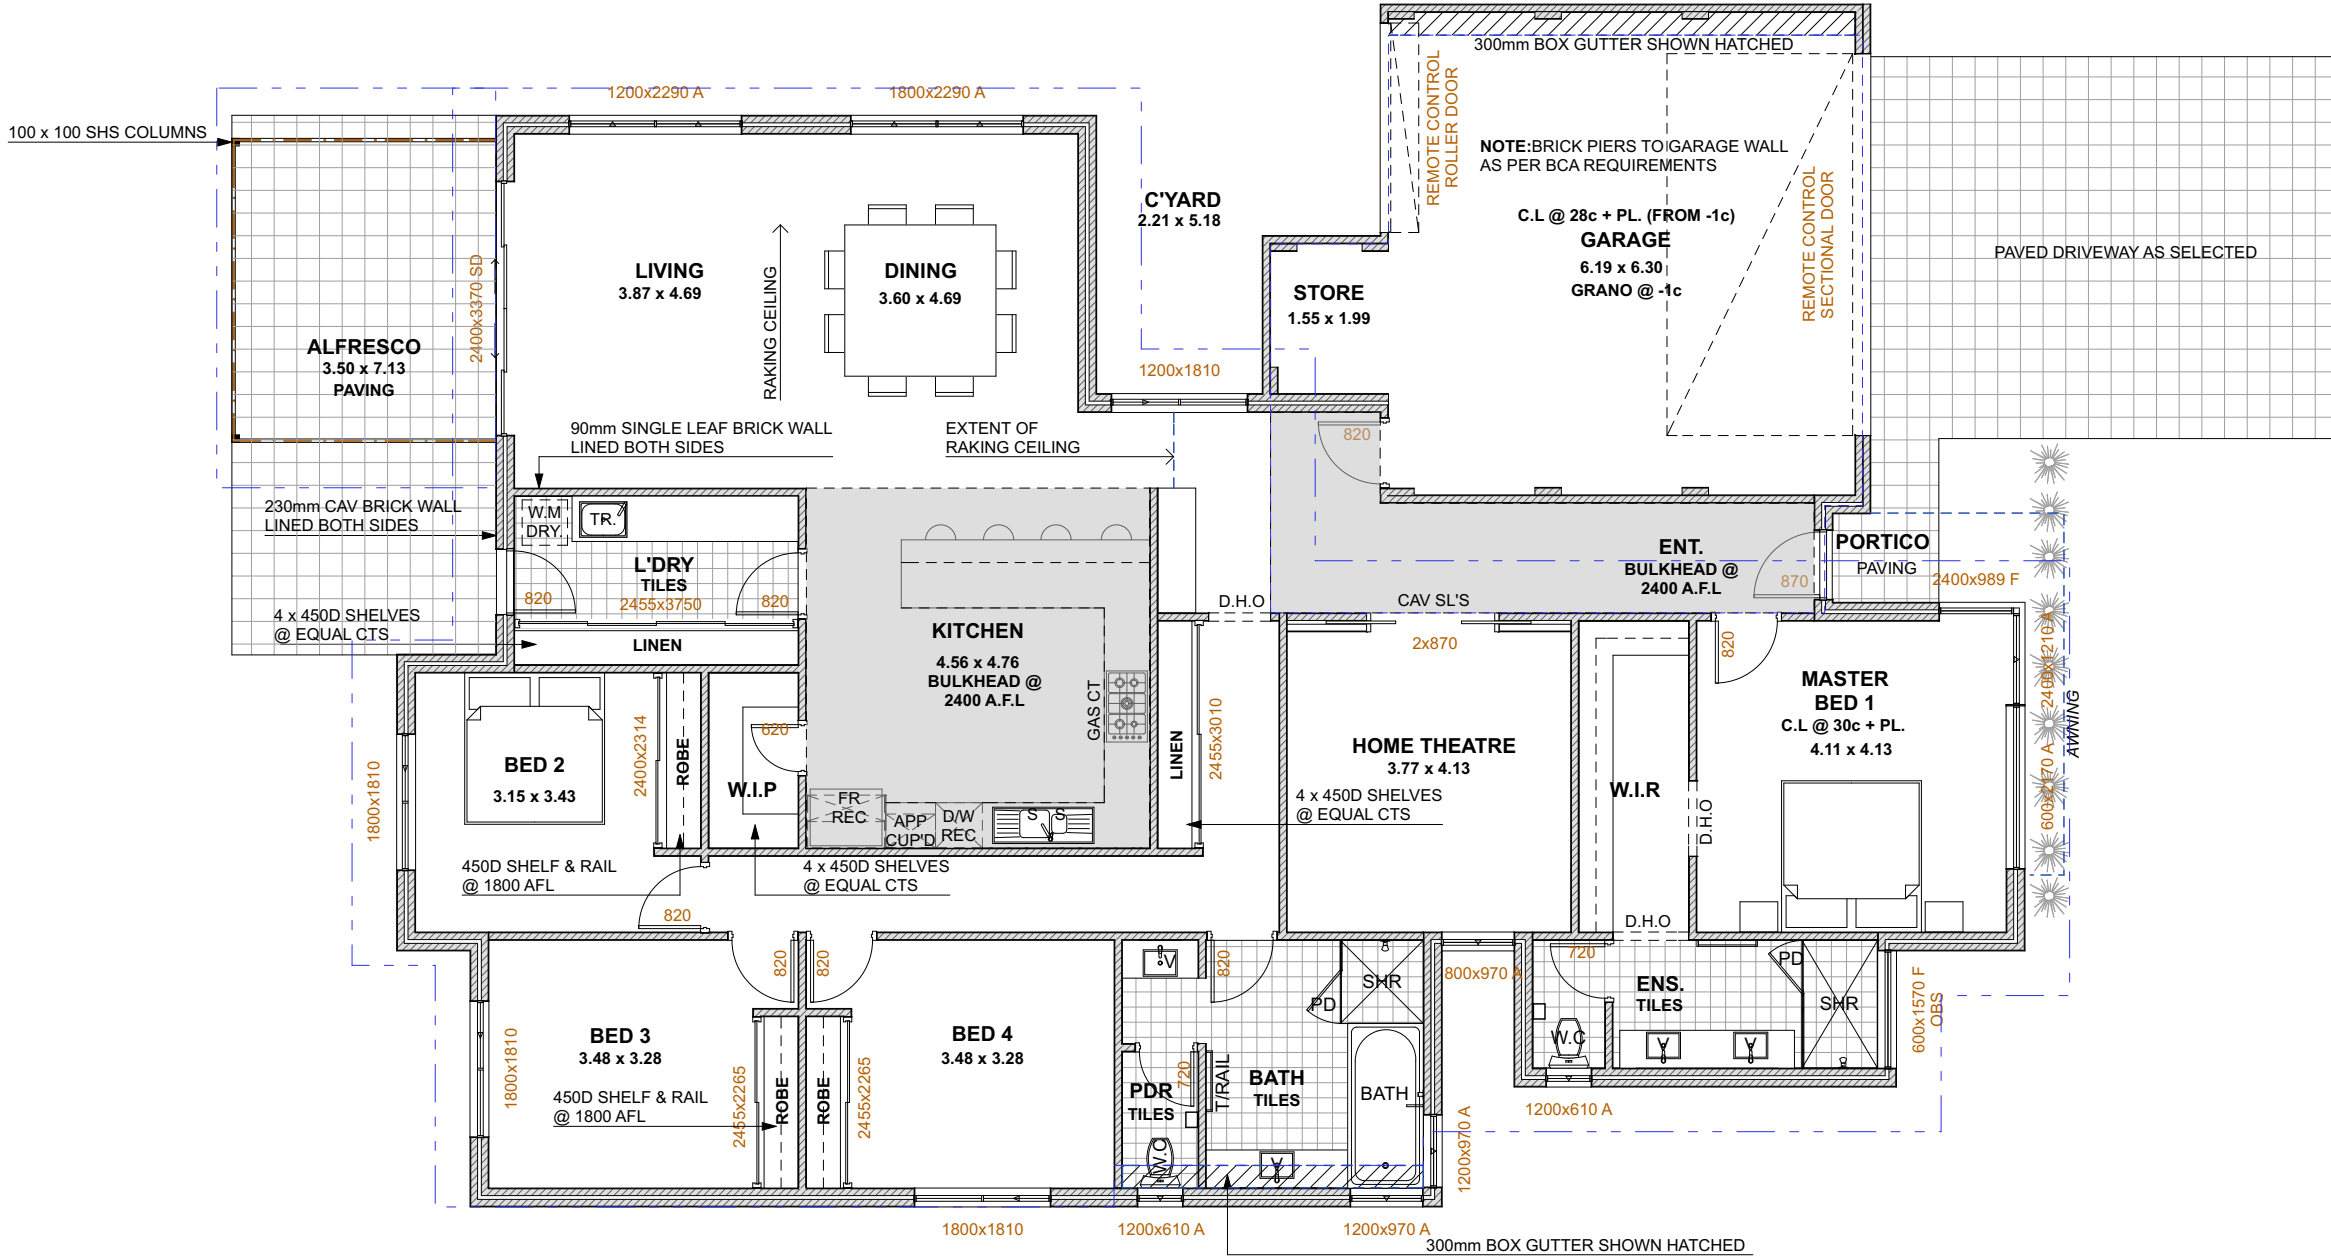

FLOOR AREAS	
ALFRESCO	14.07
GARAGE	42.66
LIVING	220.35
STORE	3.62
TOTAL LIVING AREAS	220.35 m ²
TOTAL BUILDING AREAS	280.70 m ²

FLOOR PLAN
Scale 1:100