



Schlager Homes

Single Storey Home
Type M



SCHLAGER HOMES BR: 101285
HOMES WITH A DIFFERENCE
LOWES MULTIPLY DIFFERENCE

Prices from
\$322,272.00

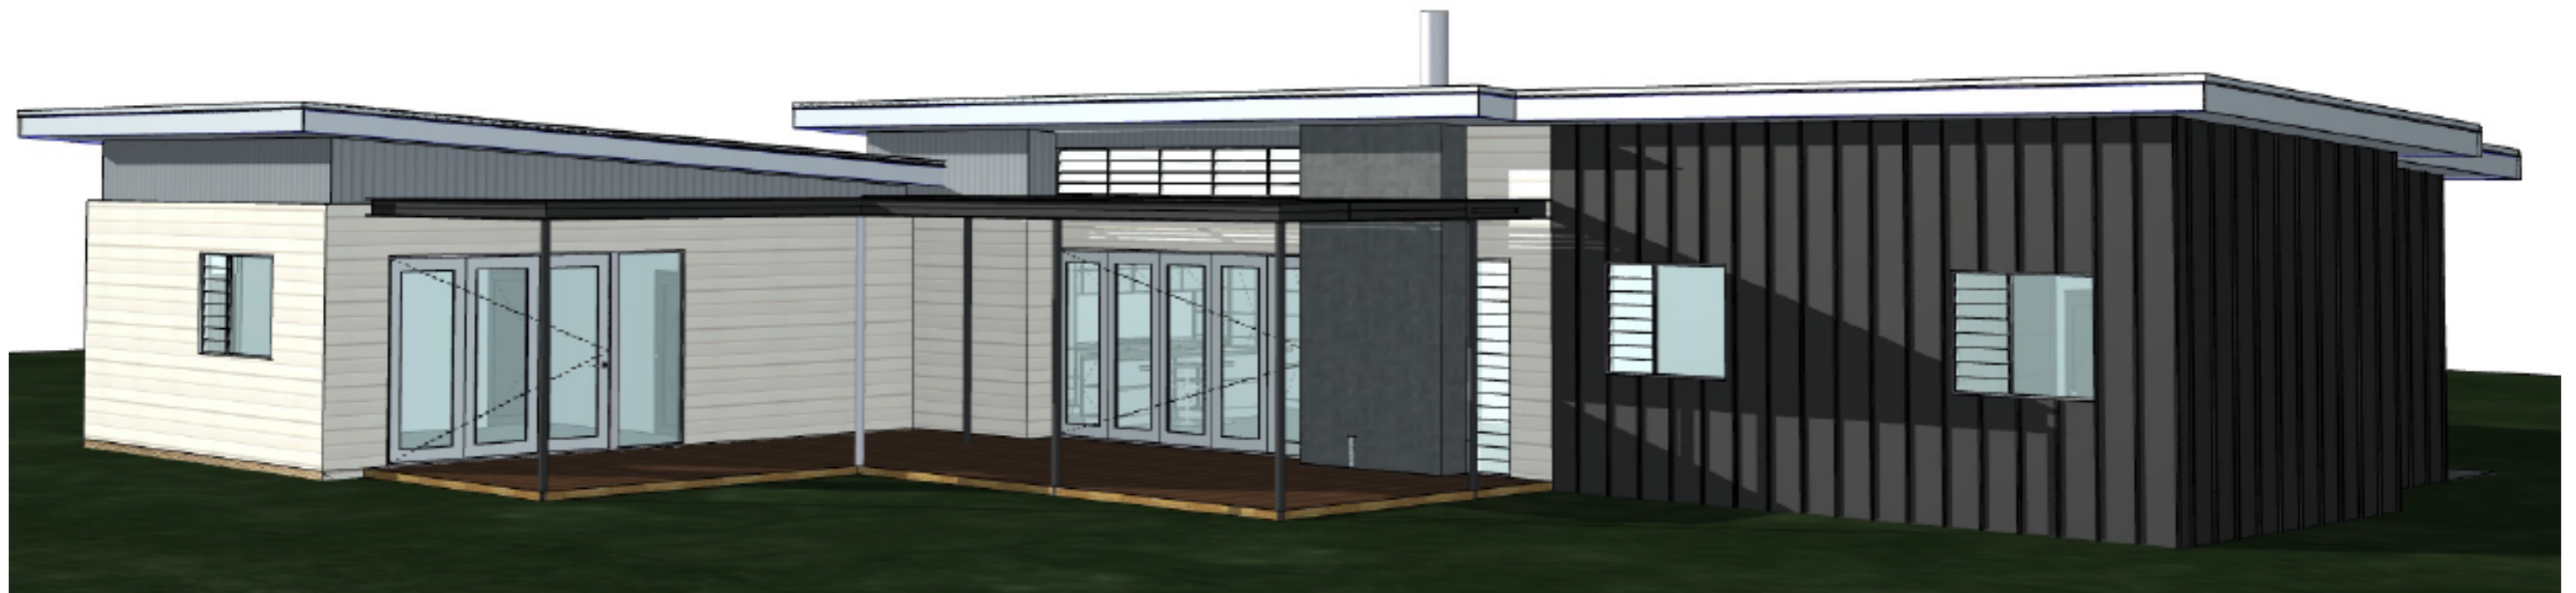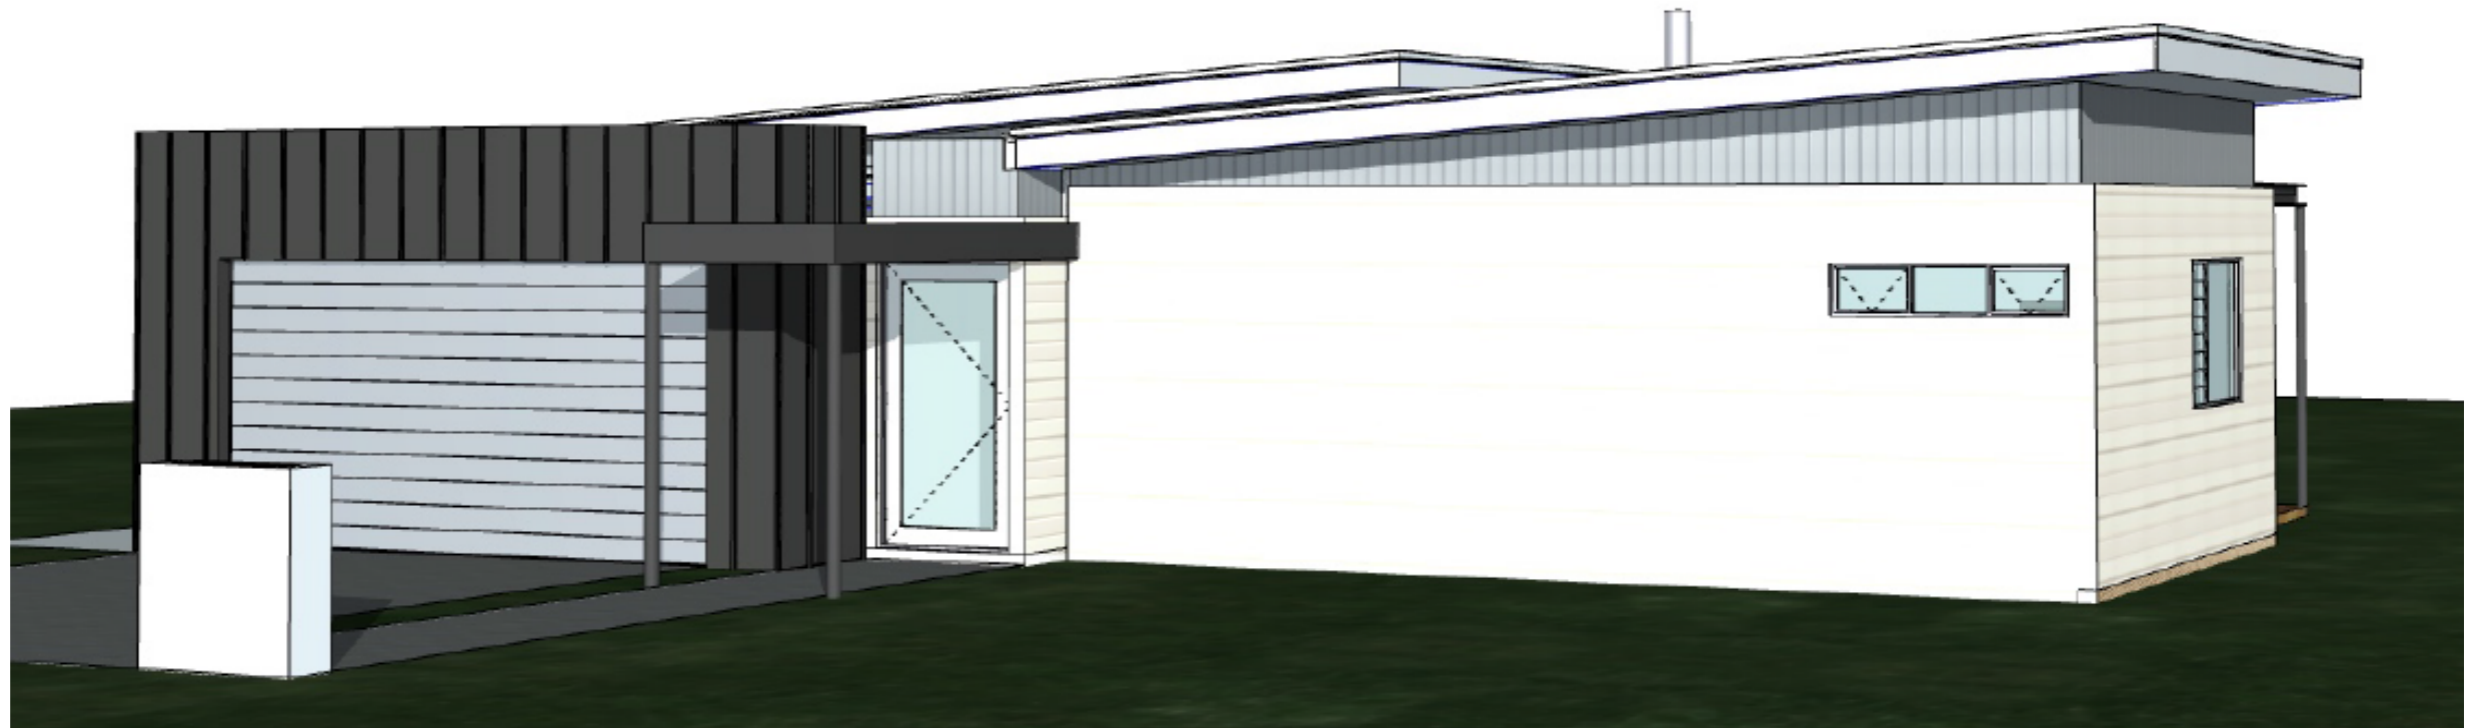


Schlager Homes

Single Storey Home

Type M



SCHLAGER HOMES BR: 101285
HOMES WITH A DIFFERENCE

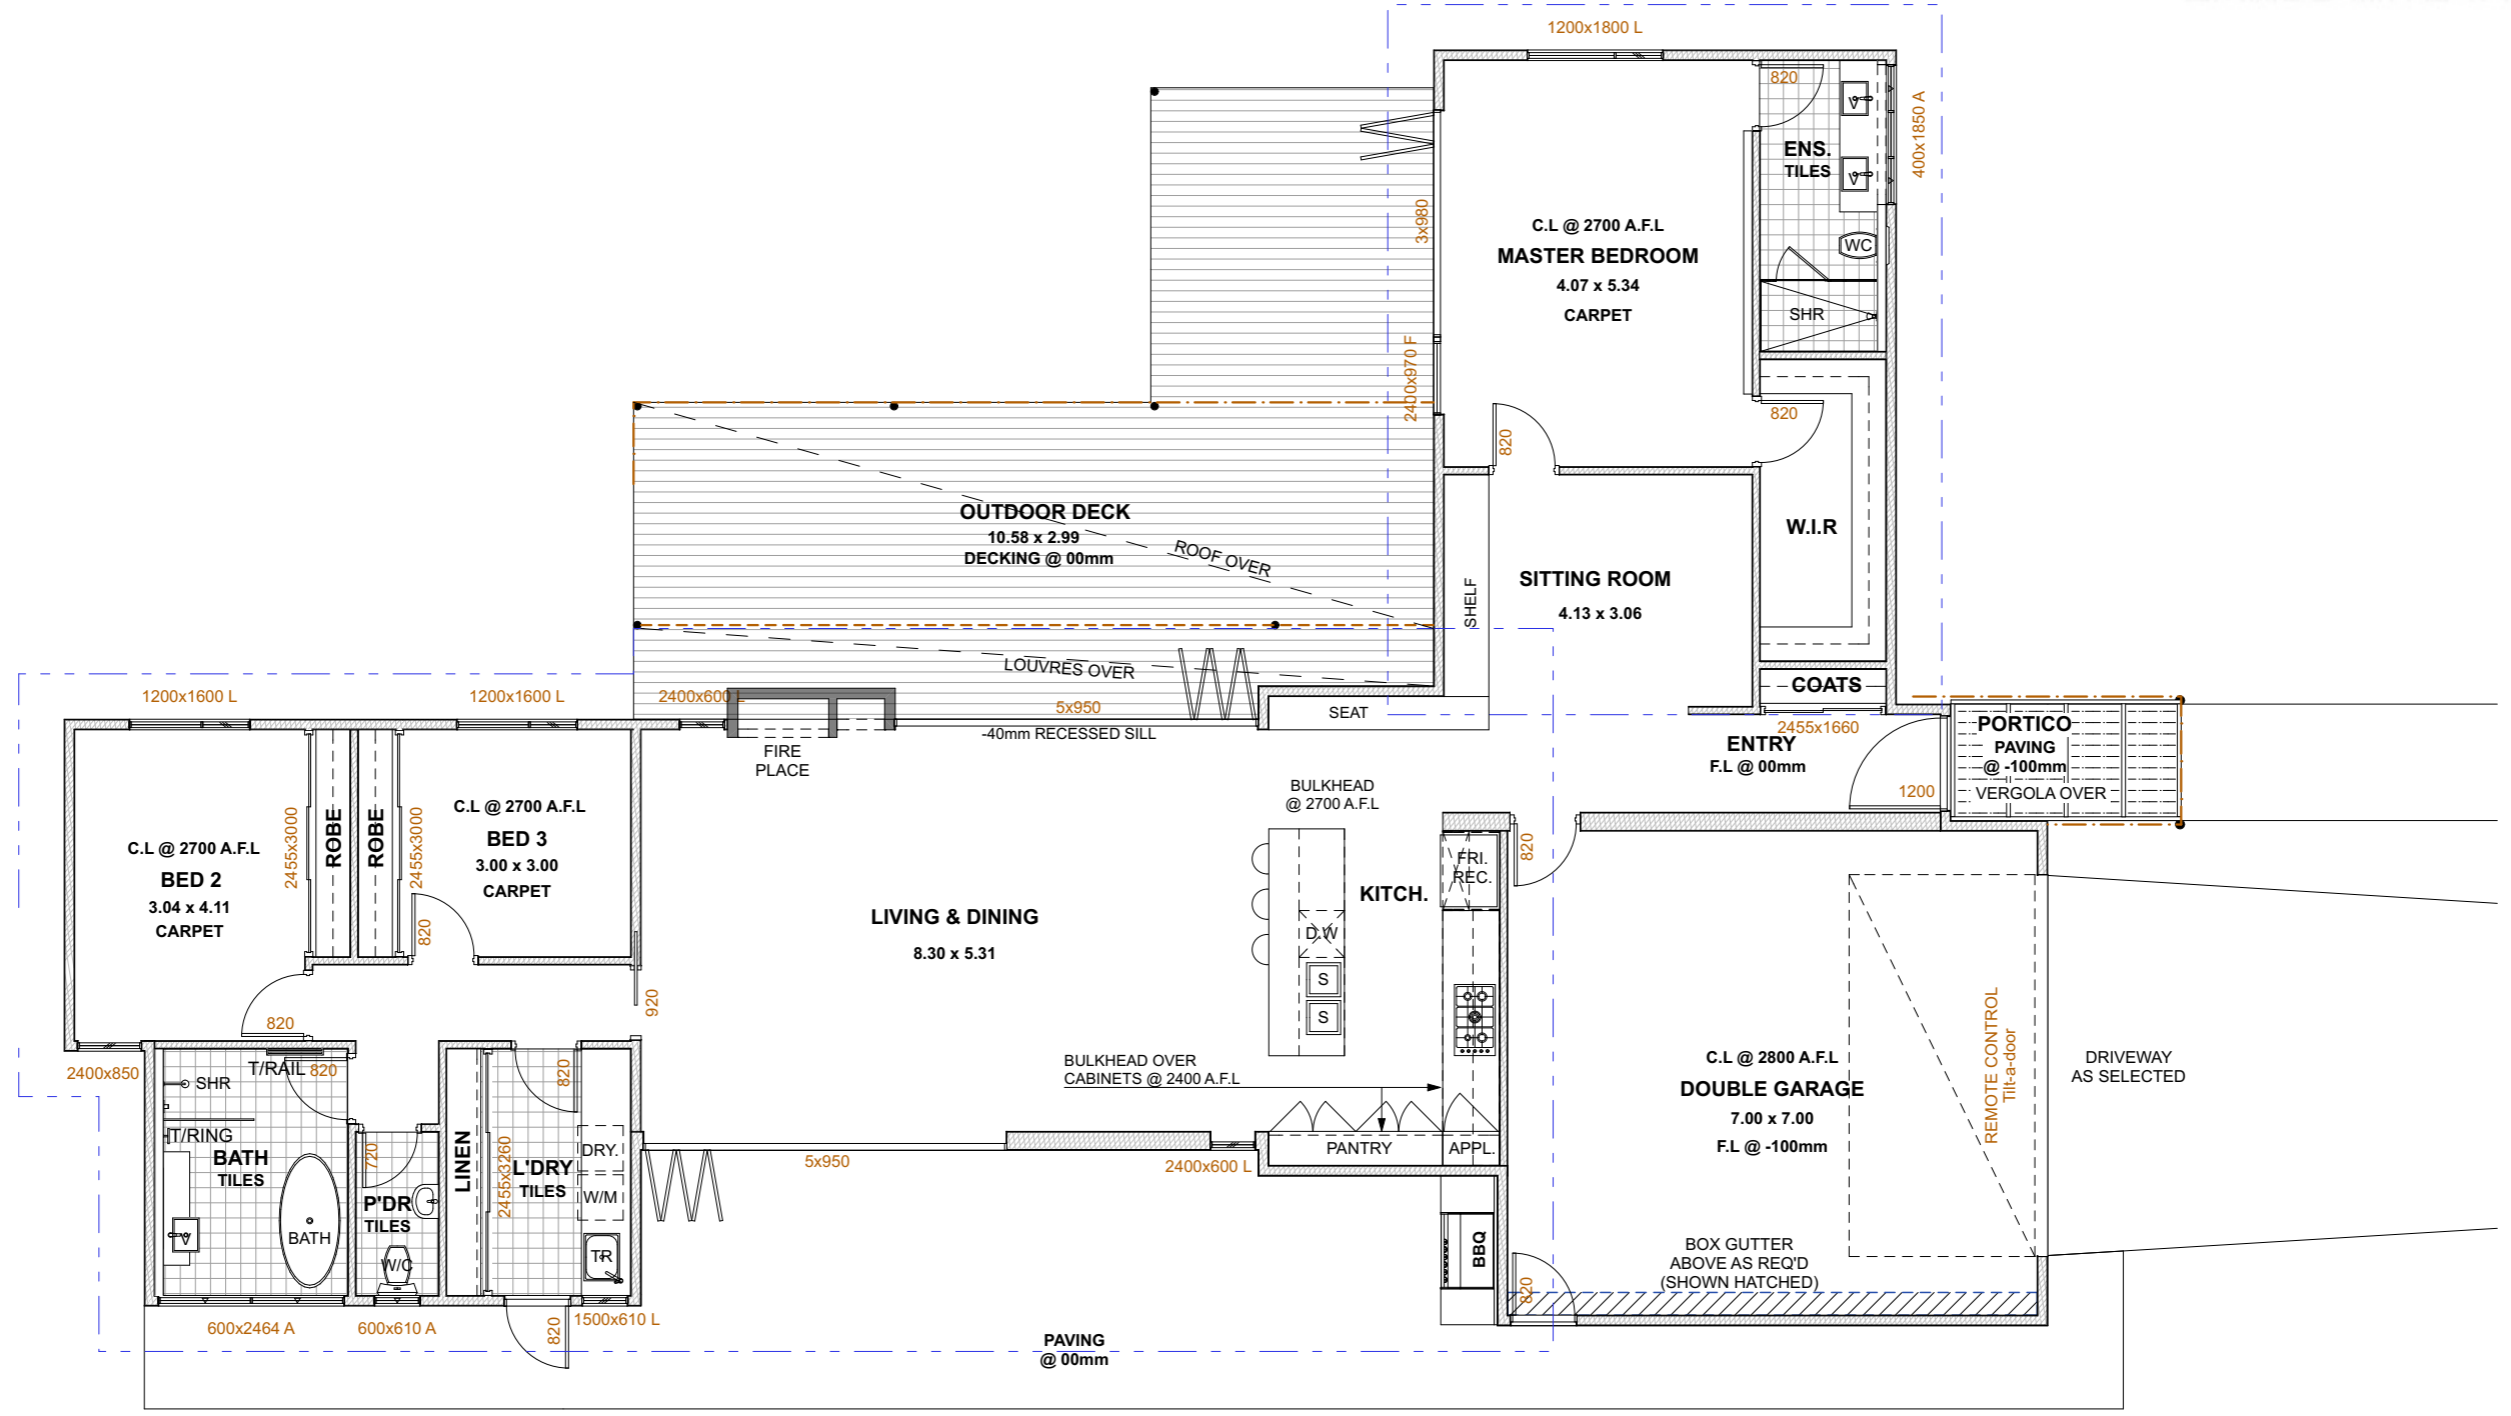

BUILDING AREAS	
DECK	57.96
GARAGE	48.63
LIVING	184.98
TOTAL	291.57 m²

FLOOR PLAN
Scale 1:100