

# Schlager Homes

Single Storey Home  
Type N



SCHLAGER HOMES BR: 101285  
HOMES WITH A DIFFERENCE  
LOWES AFFILIATED BUSINESS

Prices from  
\$397,115.00




# Schlager Homes

## Single Storey Home Type N



SCHLAGER HOMES BR: 101285  
HOMES WITH A DIFFERENCE

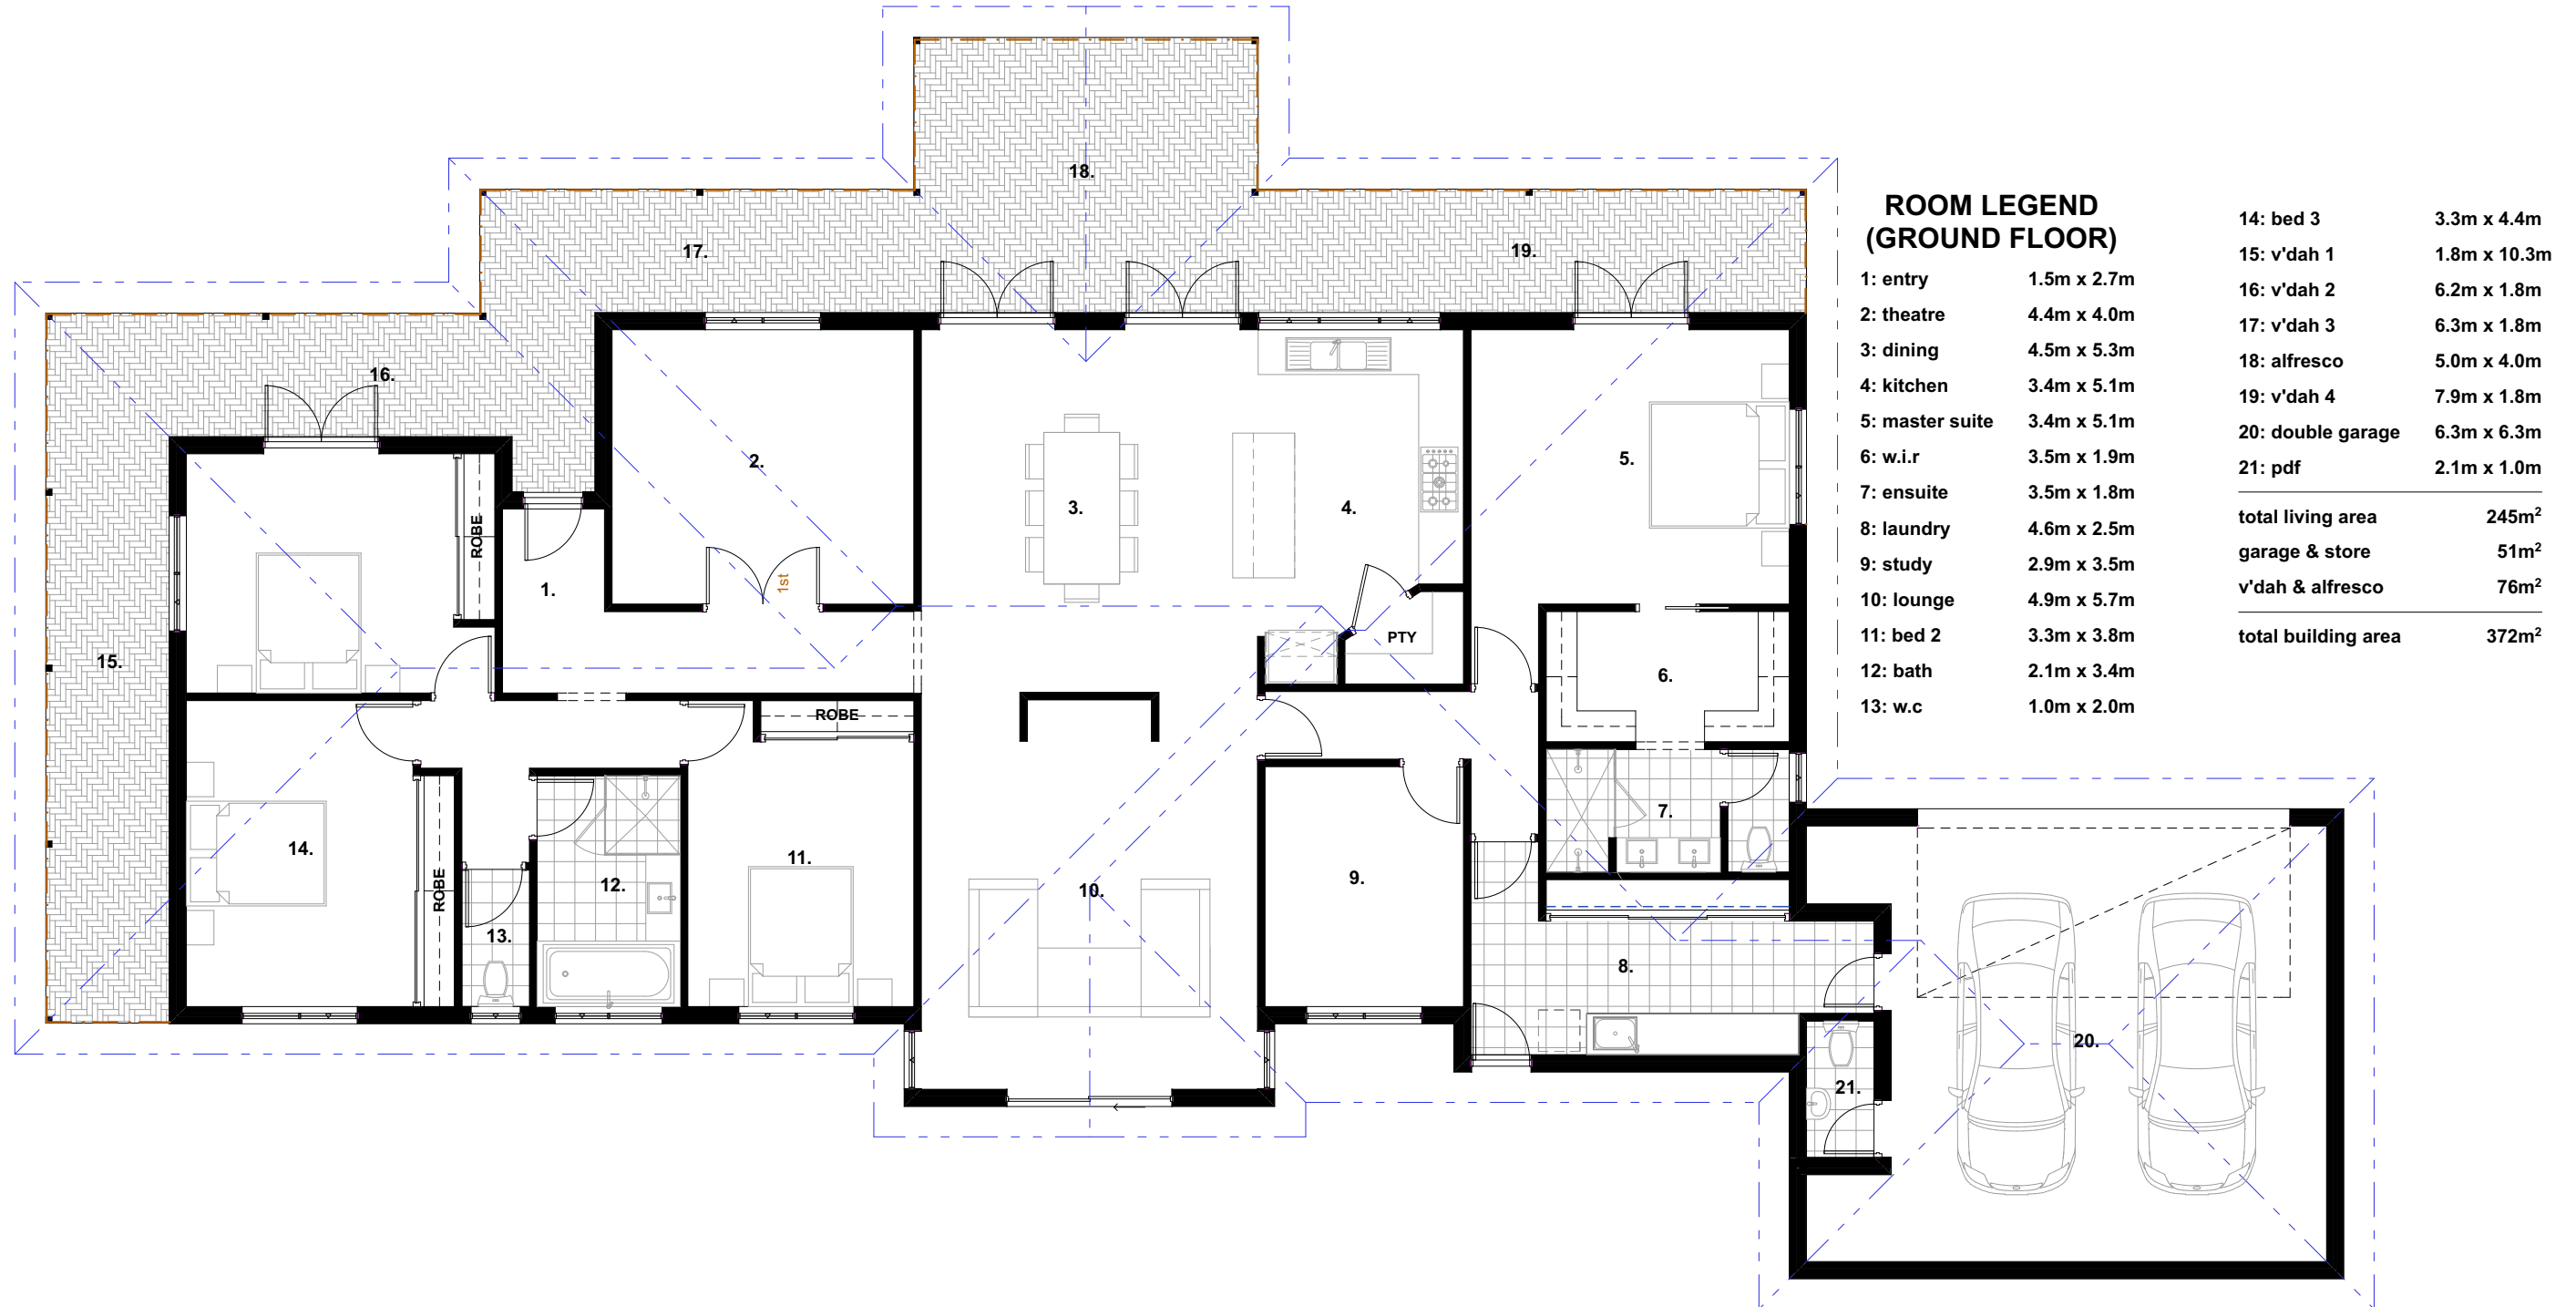

**GROUND FLOOR PLAN**  
Scale 1:100