


Schlager Homes

Single Storey Home
Type O



SCHLAGER HOMES BR: 101285
HOMES WITH A DIFFERENCE

Prices from
\$379,103.00

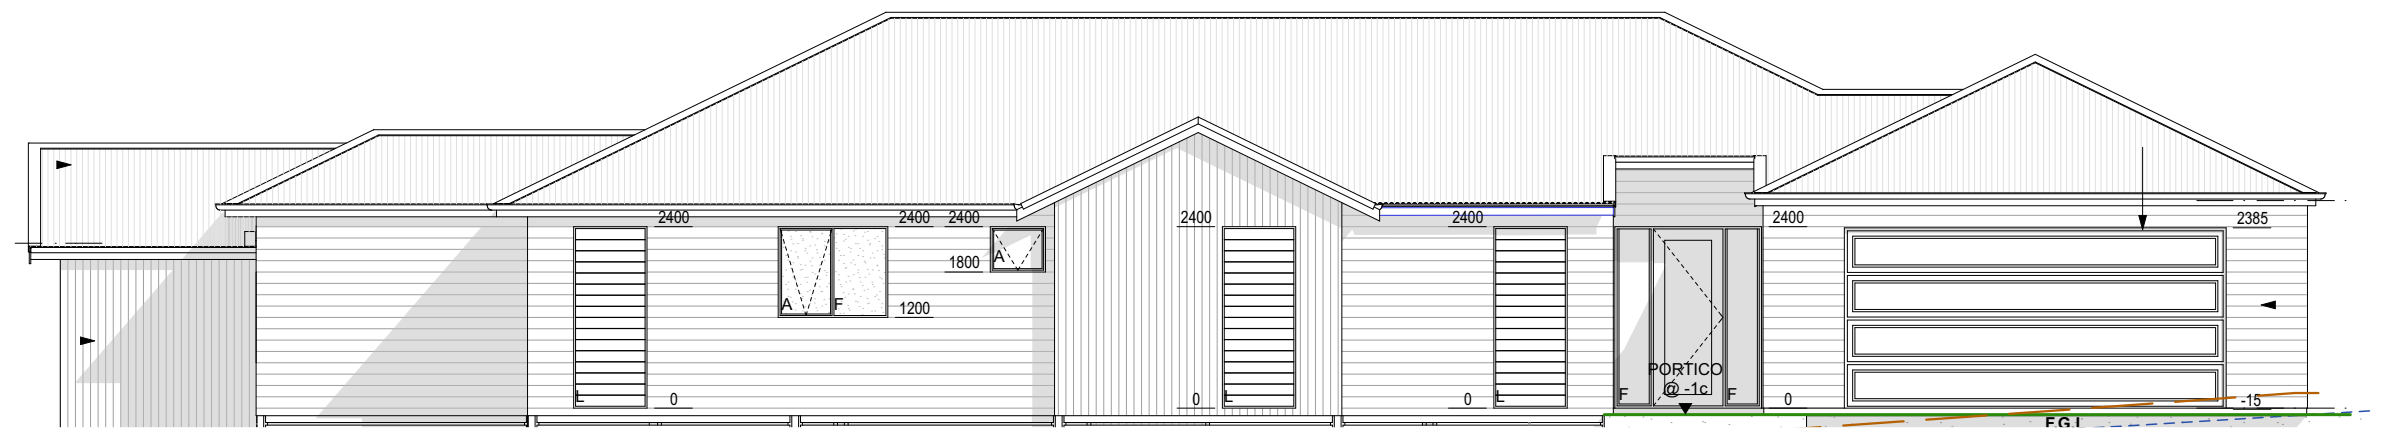


Schlager Homes

Single Storey Home

Type O



SCHLAGER HOMES BR: 101285
HOMES WITH A DIFFERENCE

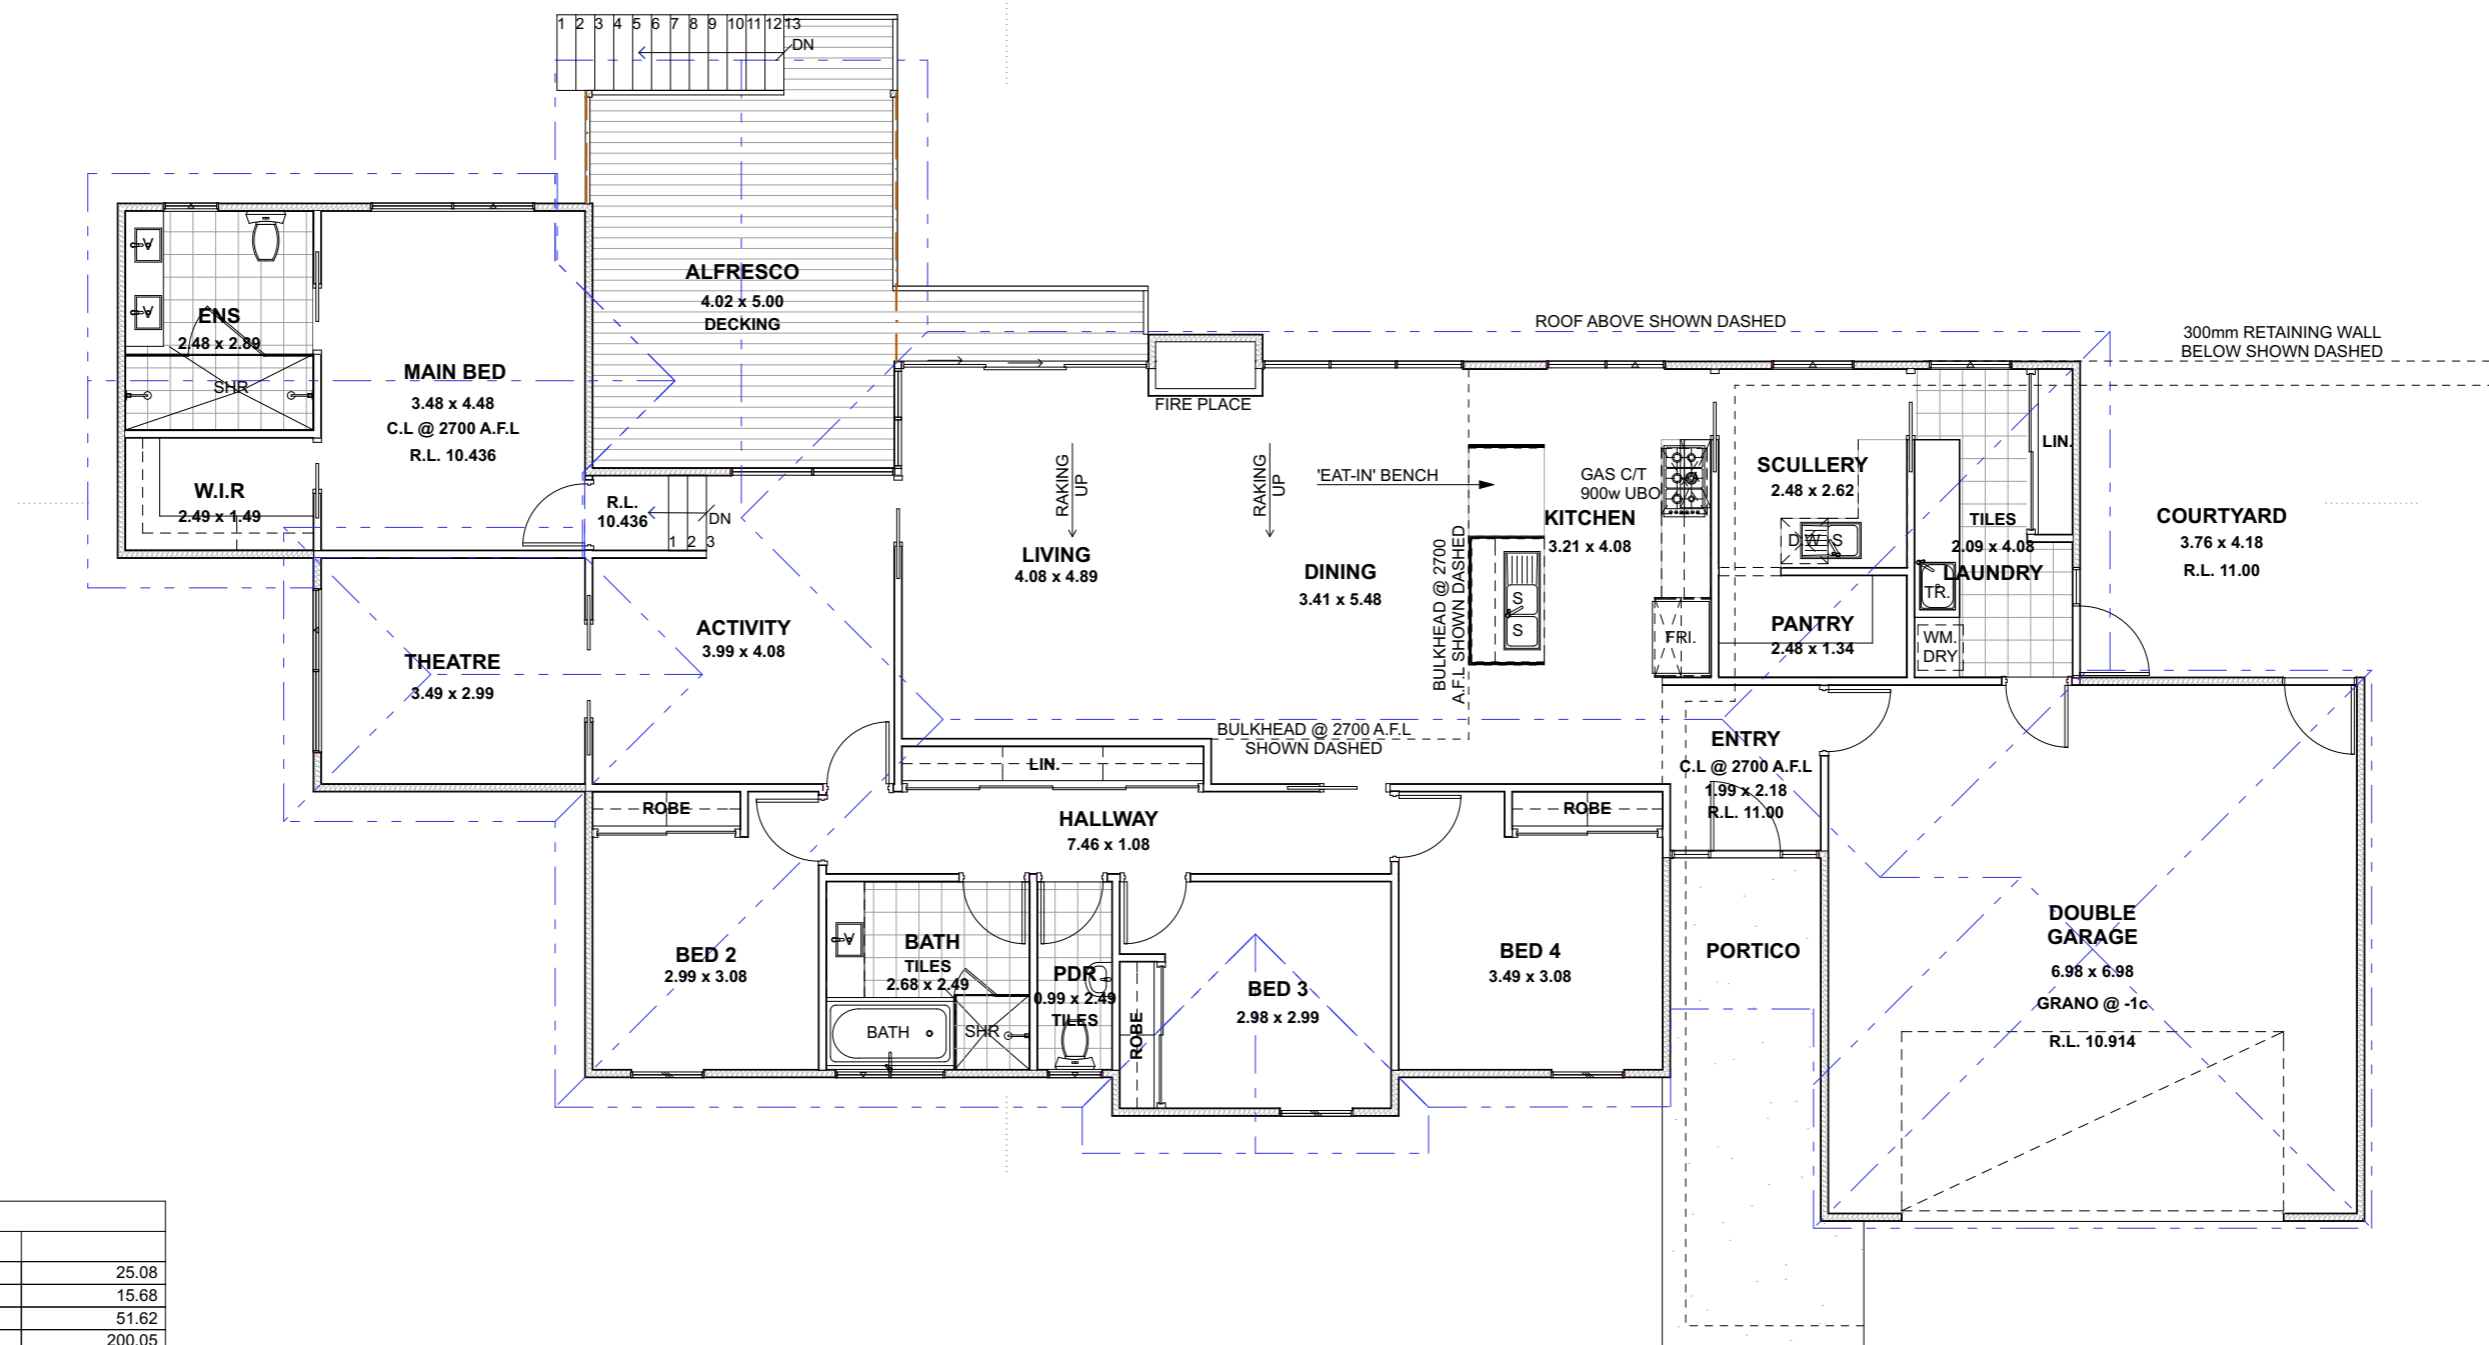

BUILDING AREAS	
GROUND FLOOR AREAS	
ALFRESCO	25.08
COURTYARD	15.68
GARAGE	51.62
GROUND LIVING	200.05
PORTICO	14.31
	306.74 m²
TOTAL LIVING AREAS	200.05 m²
TOTAL BUILDING AREAS	306.74 m²

GROUND FLOOR PLAN
Scale 1:100